


NO.	DATE	BY	REVISION
	Jan. 5, 2020	GL	For Permit

PROJECT TITLE:

OEWTL

PROJECT LOCATION:

White River, Ontario

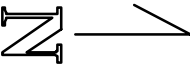

DRAWING TITLE:

Camp Lease

SCALE: Not To Scale


DESIGNED BY:

DRAWN BY: GL

DWG NO.

1
9



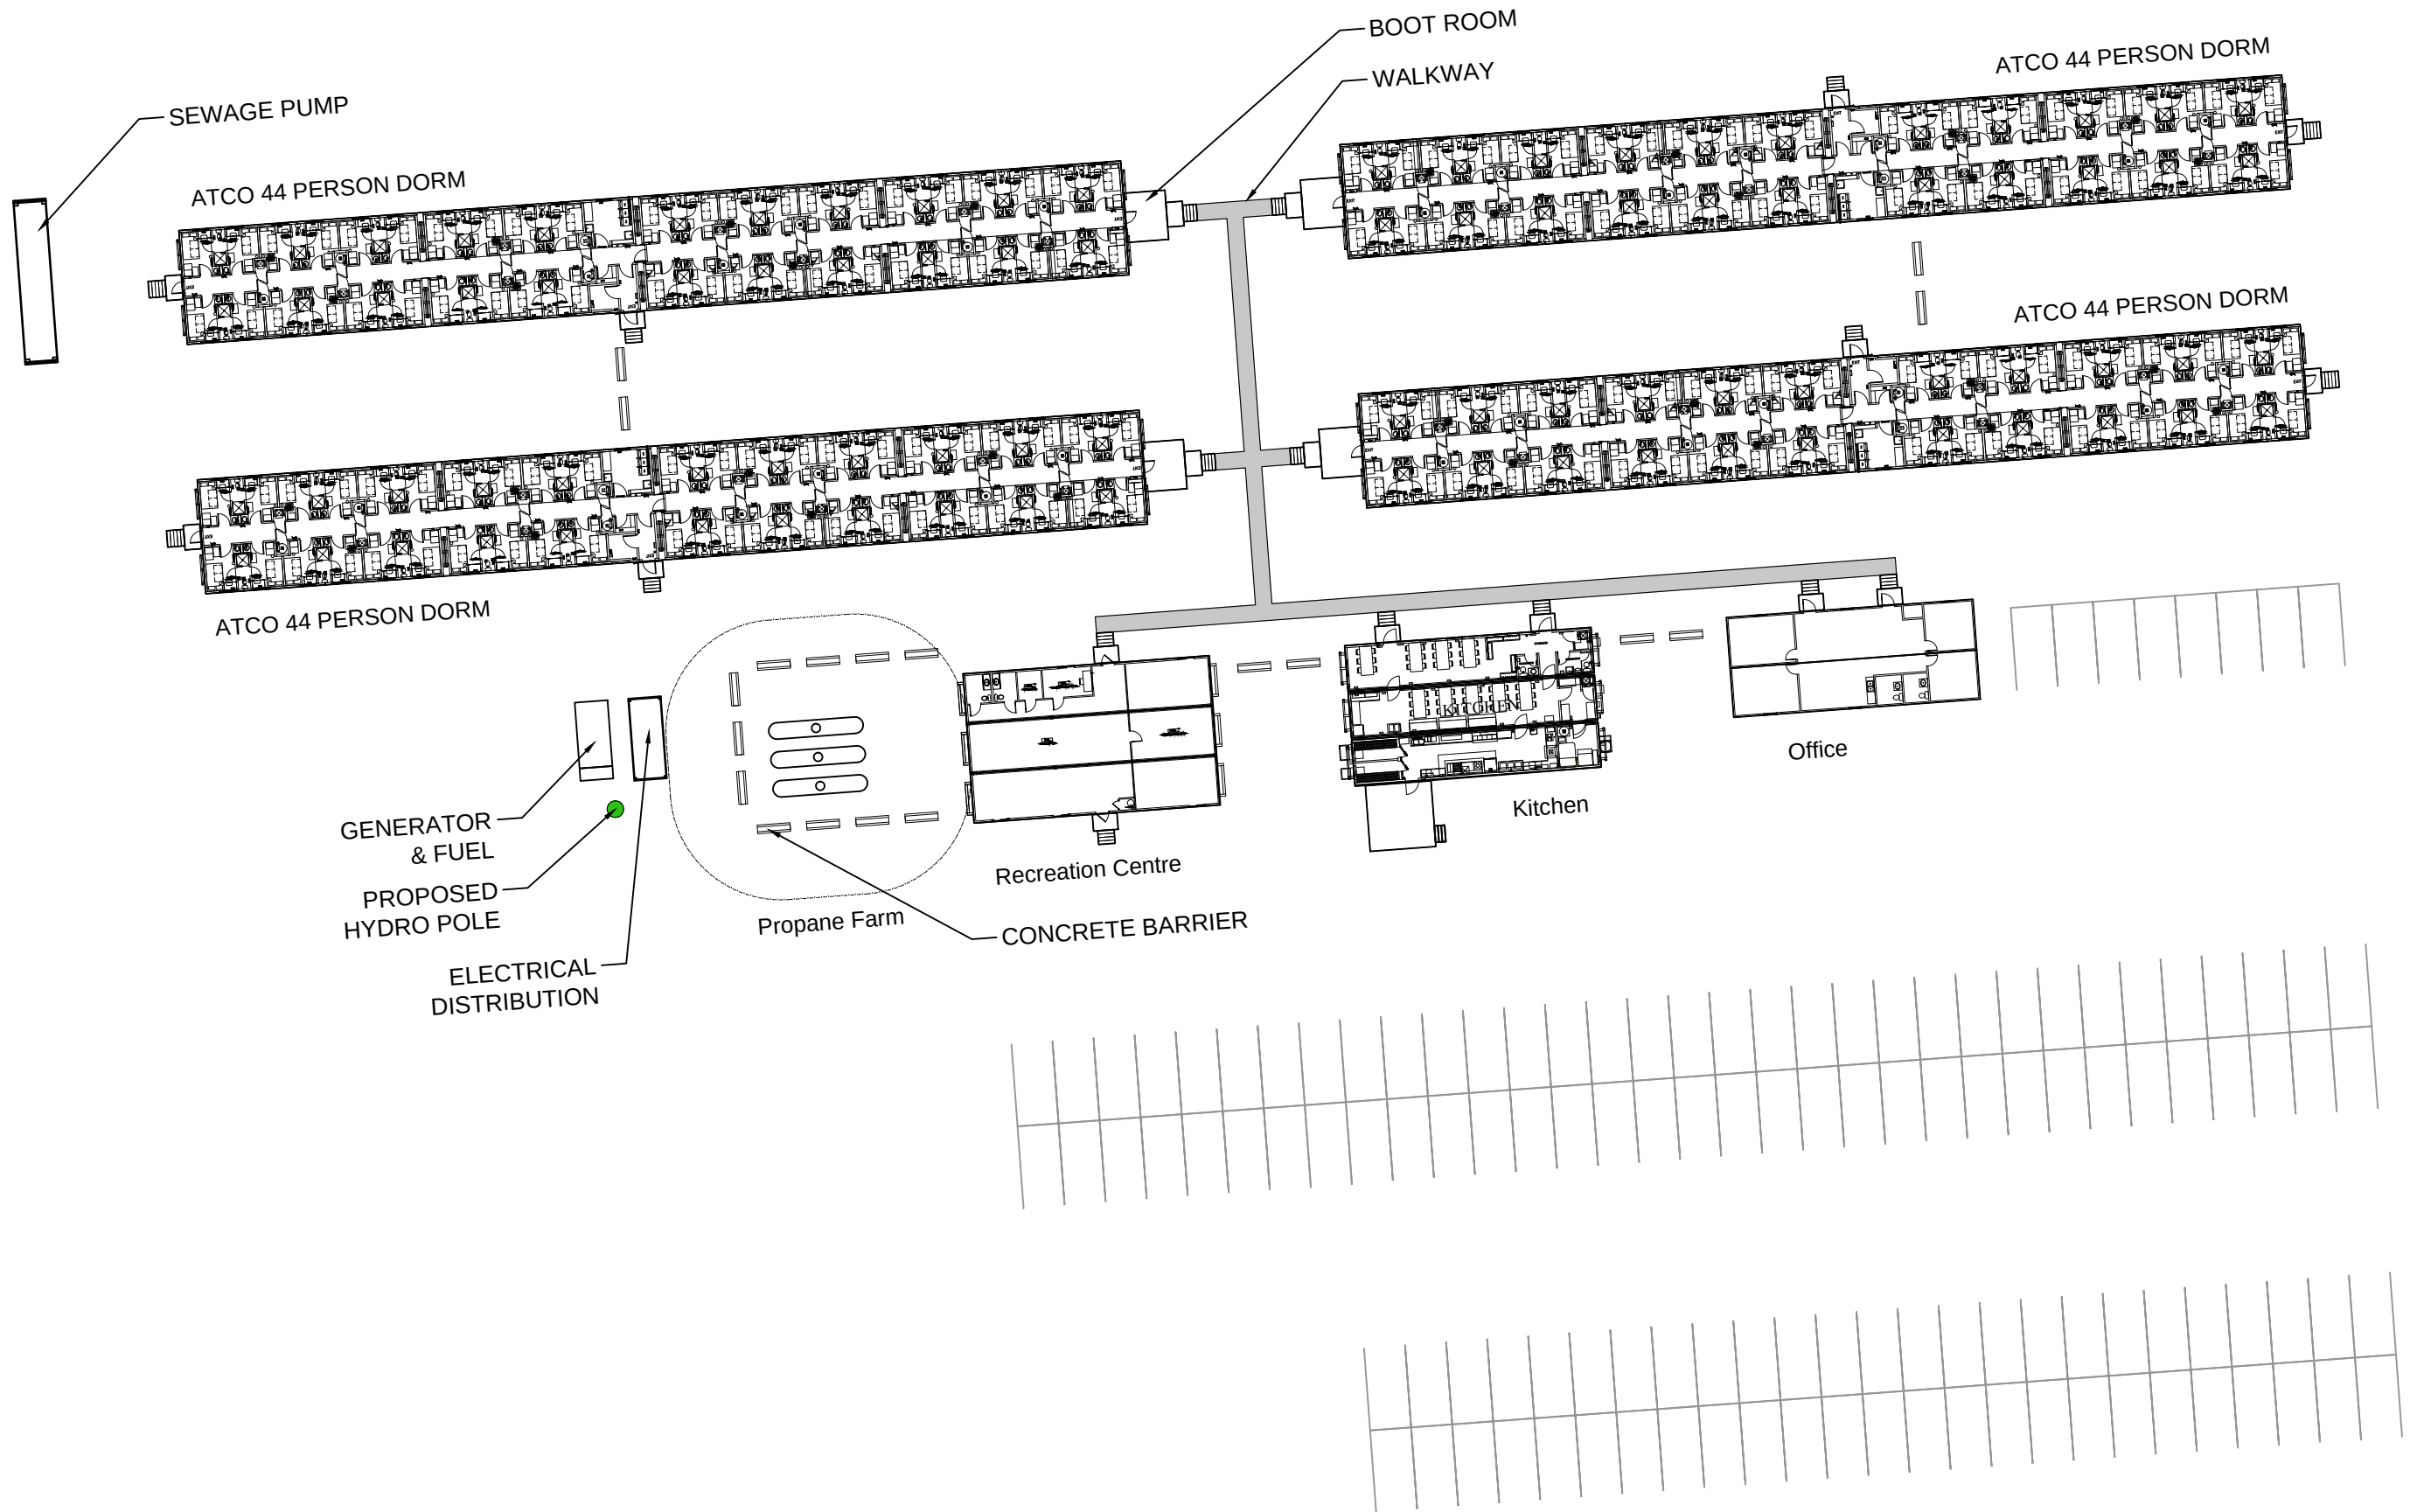


NO.	DATE	BY	REVISION
	Jan. 5, 2020	GL	For Permit

PROJECT TITLE:

OEWTL

PROJECT LOCATION:

White River, Ontario

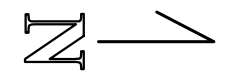

DRAWING TITLE:

Camp Plan


SCALE:

Not To Scale

DESIGNED BY:


DRAWN BY:


GL

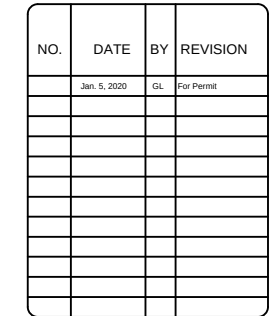

PROJECT TITLE: OEWTL
PROJECT LOCATION: White River, Ontario

DRAWING TITLE:	
Camp Lighting	
SCALE:	Not To Scale
DESIGNED BY:	
DRAWN BY:	GL

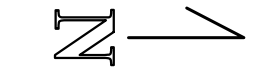

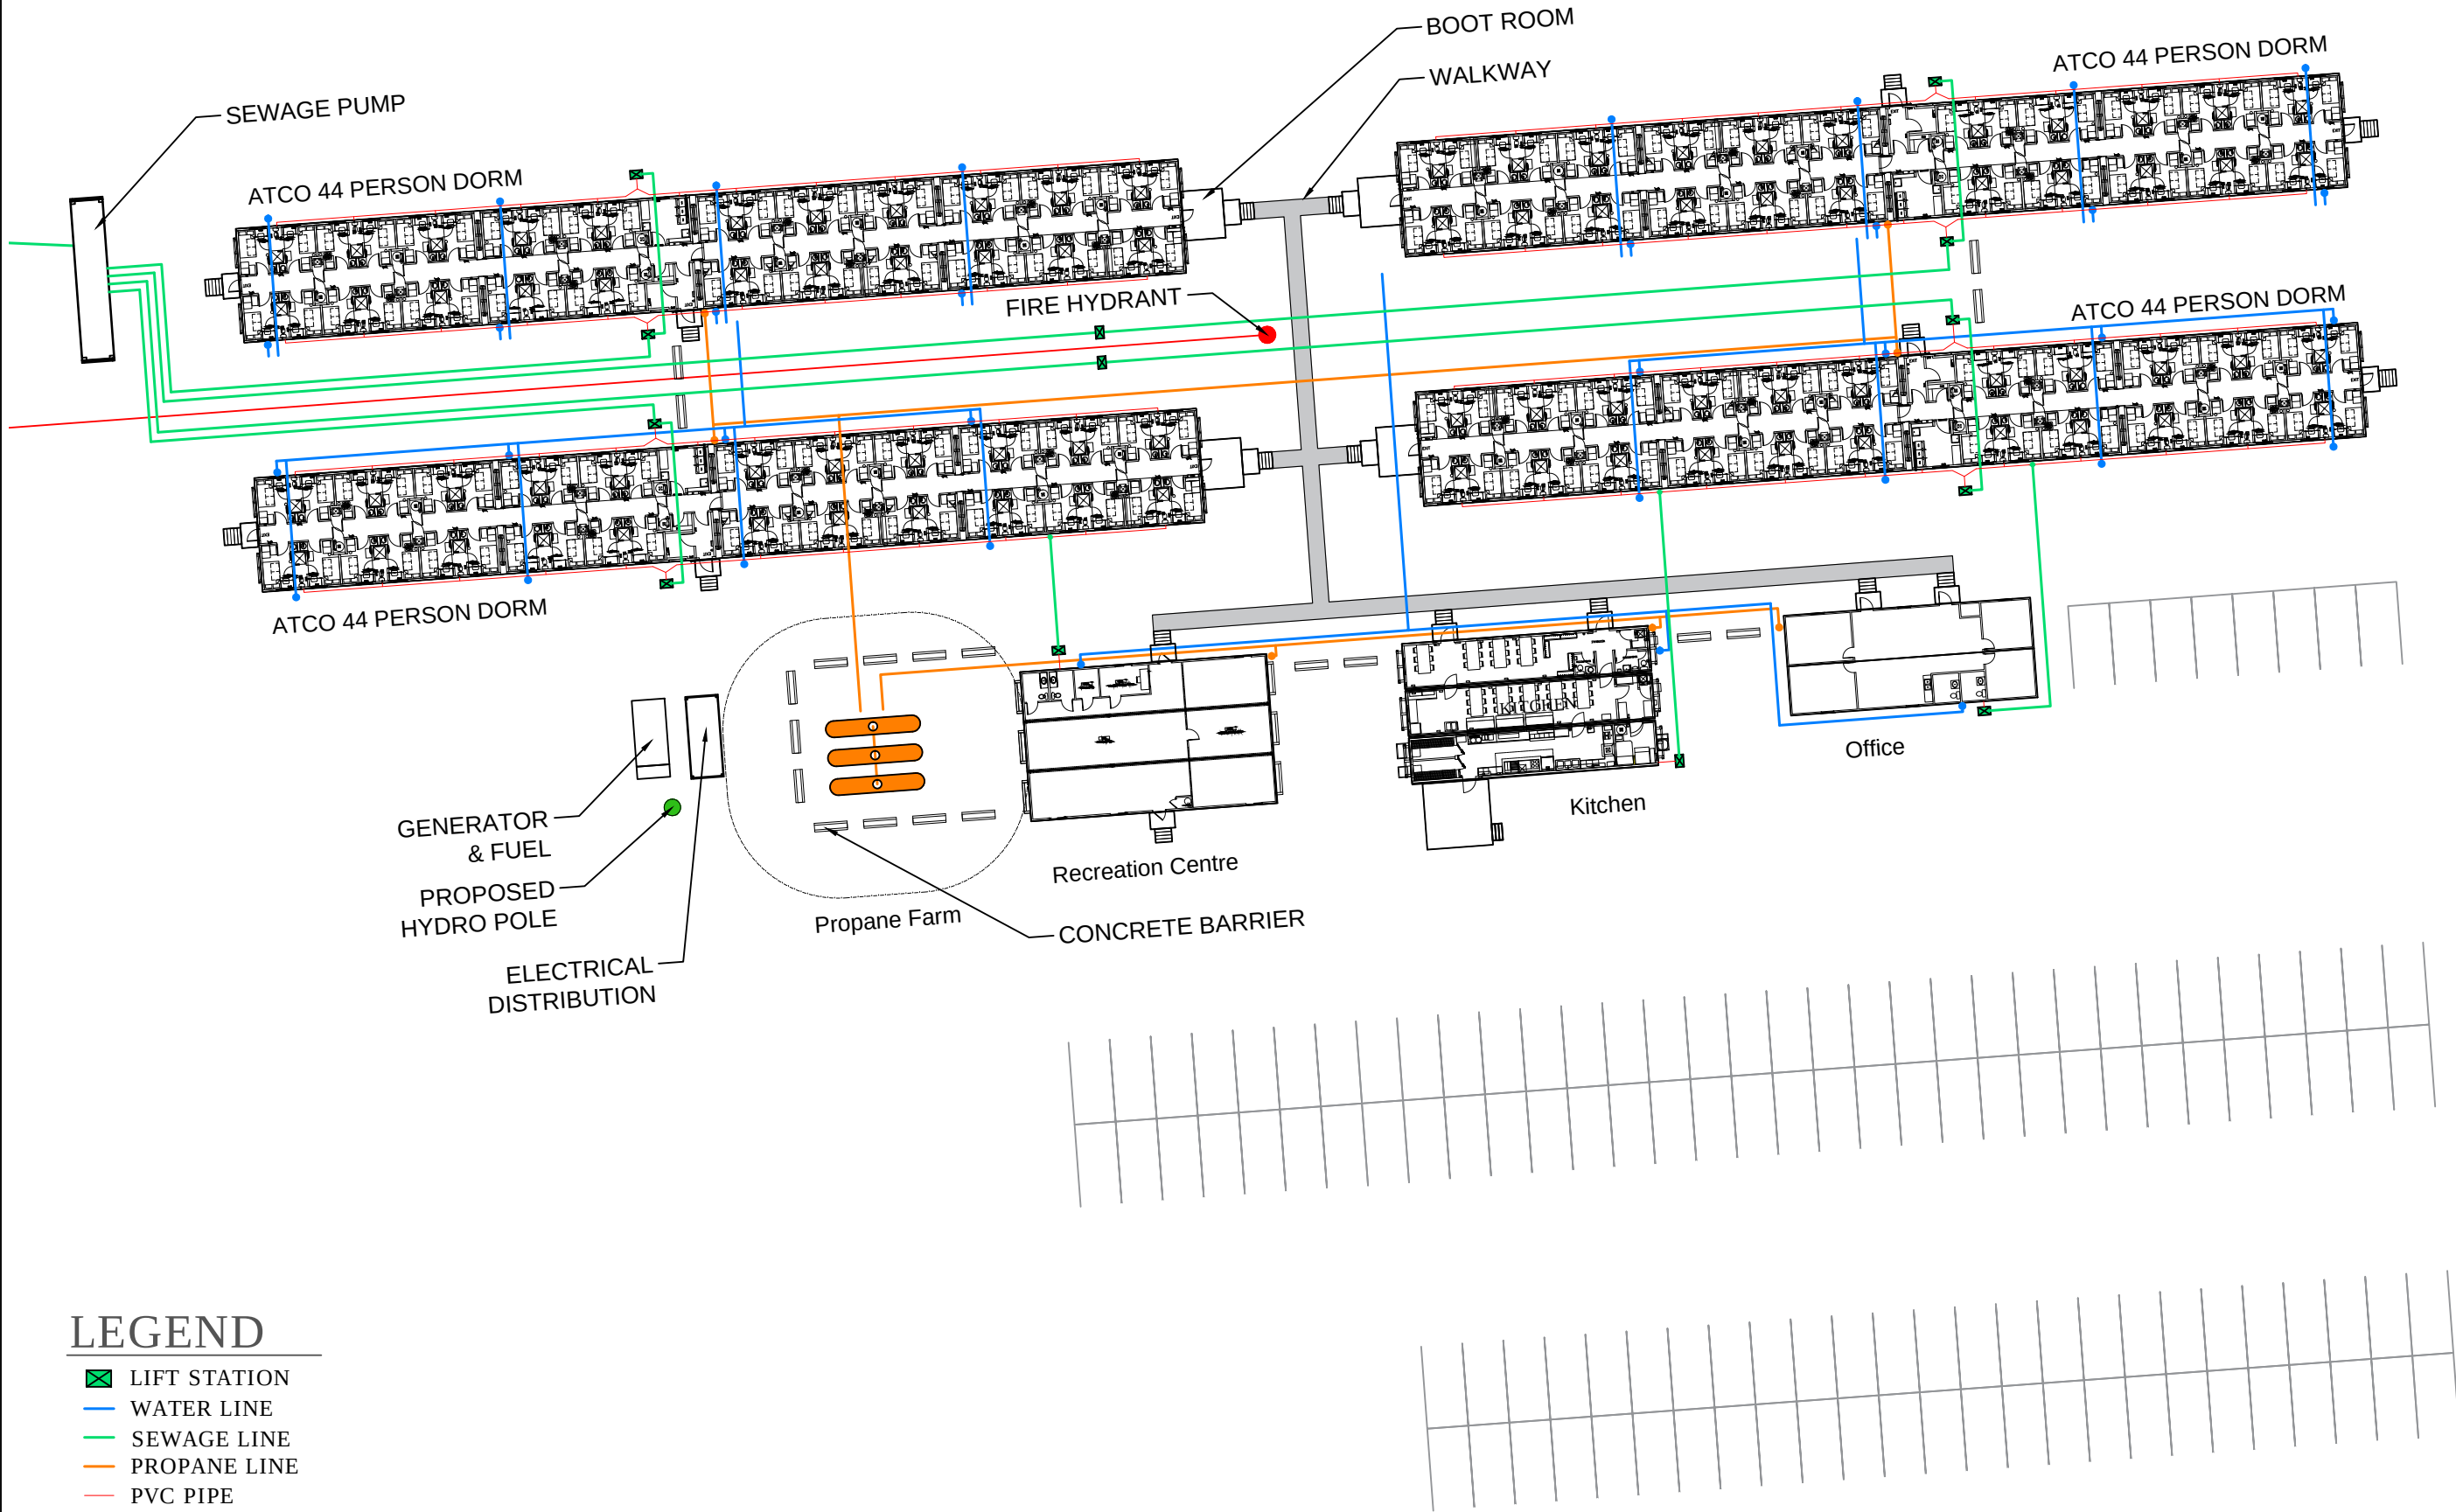

LEGEND

-  LIFT STATION
-  WATER LINE
-  SEWAGE LINE
-  PROPANE LINE
-  PVC PIPE


NO.	DATE	BY	REVISION
	Jan. 5, 2020	GL	For Permit

PROJECT TITLE:

OEWTL

PROJECT LOCATION:

White River, Ontario

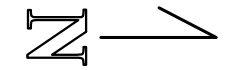

DRAWING TITLE:

All Utilities


SCALE: Not To Scale

DESIGNED BY:

DRAWN BY: GL


DWG NO.

49

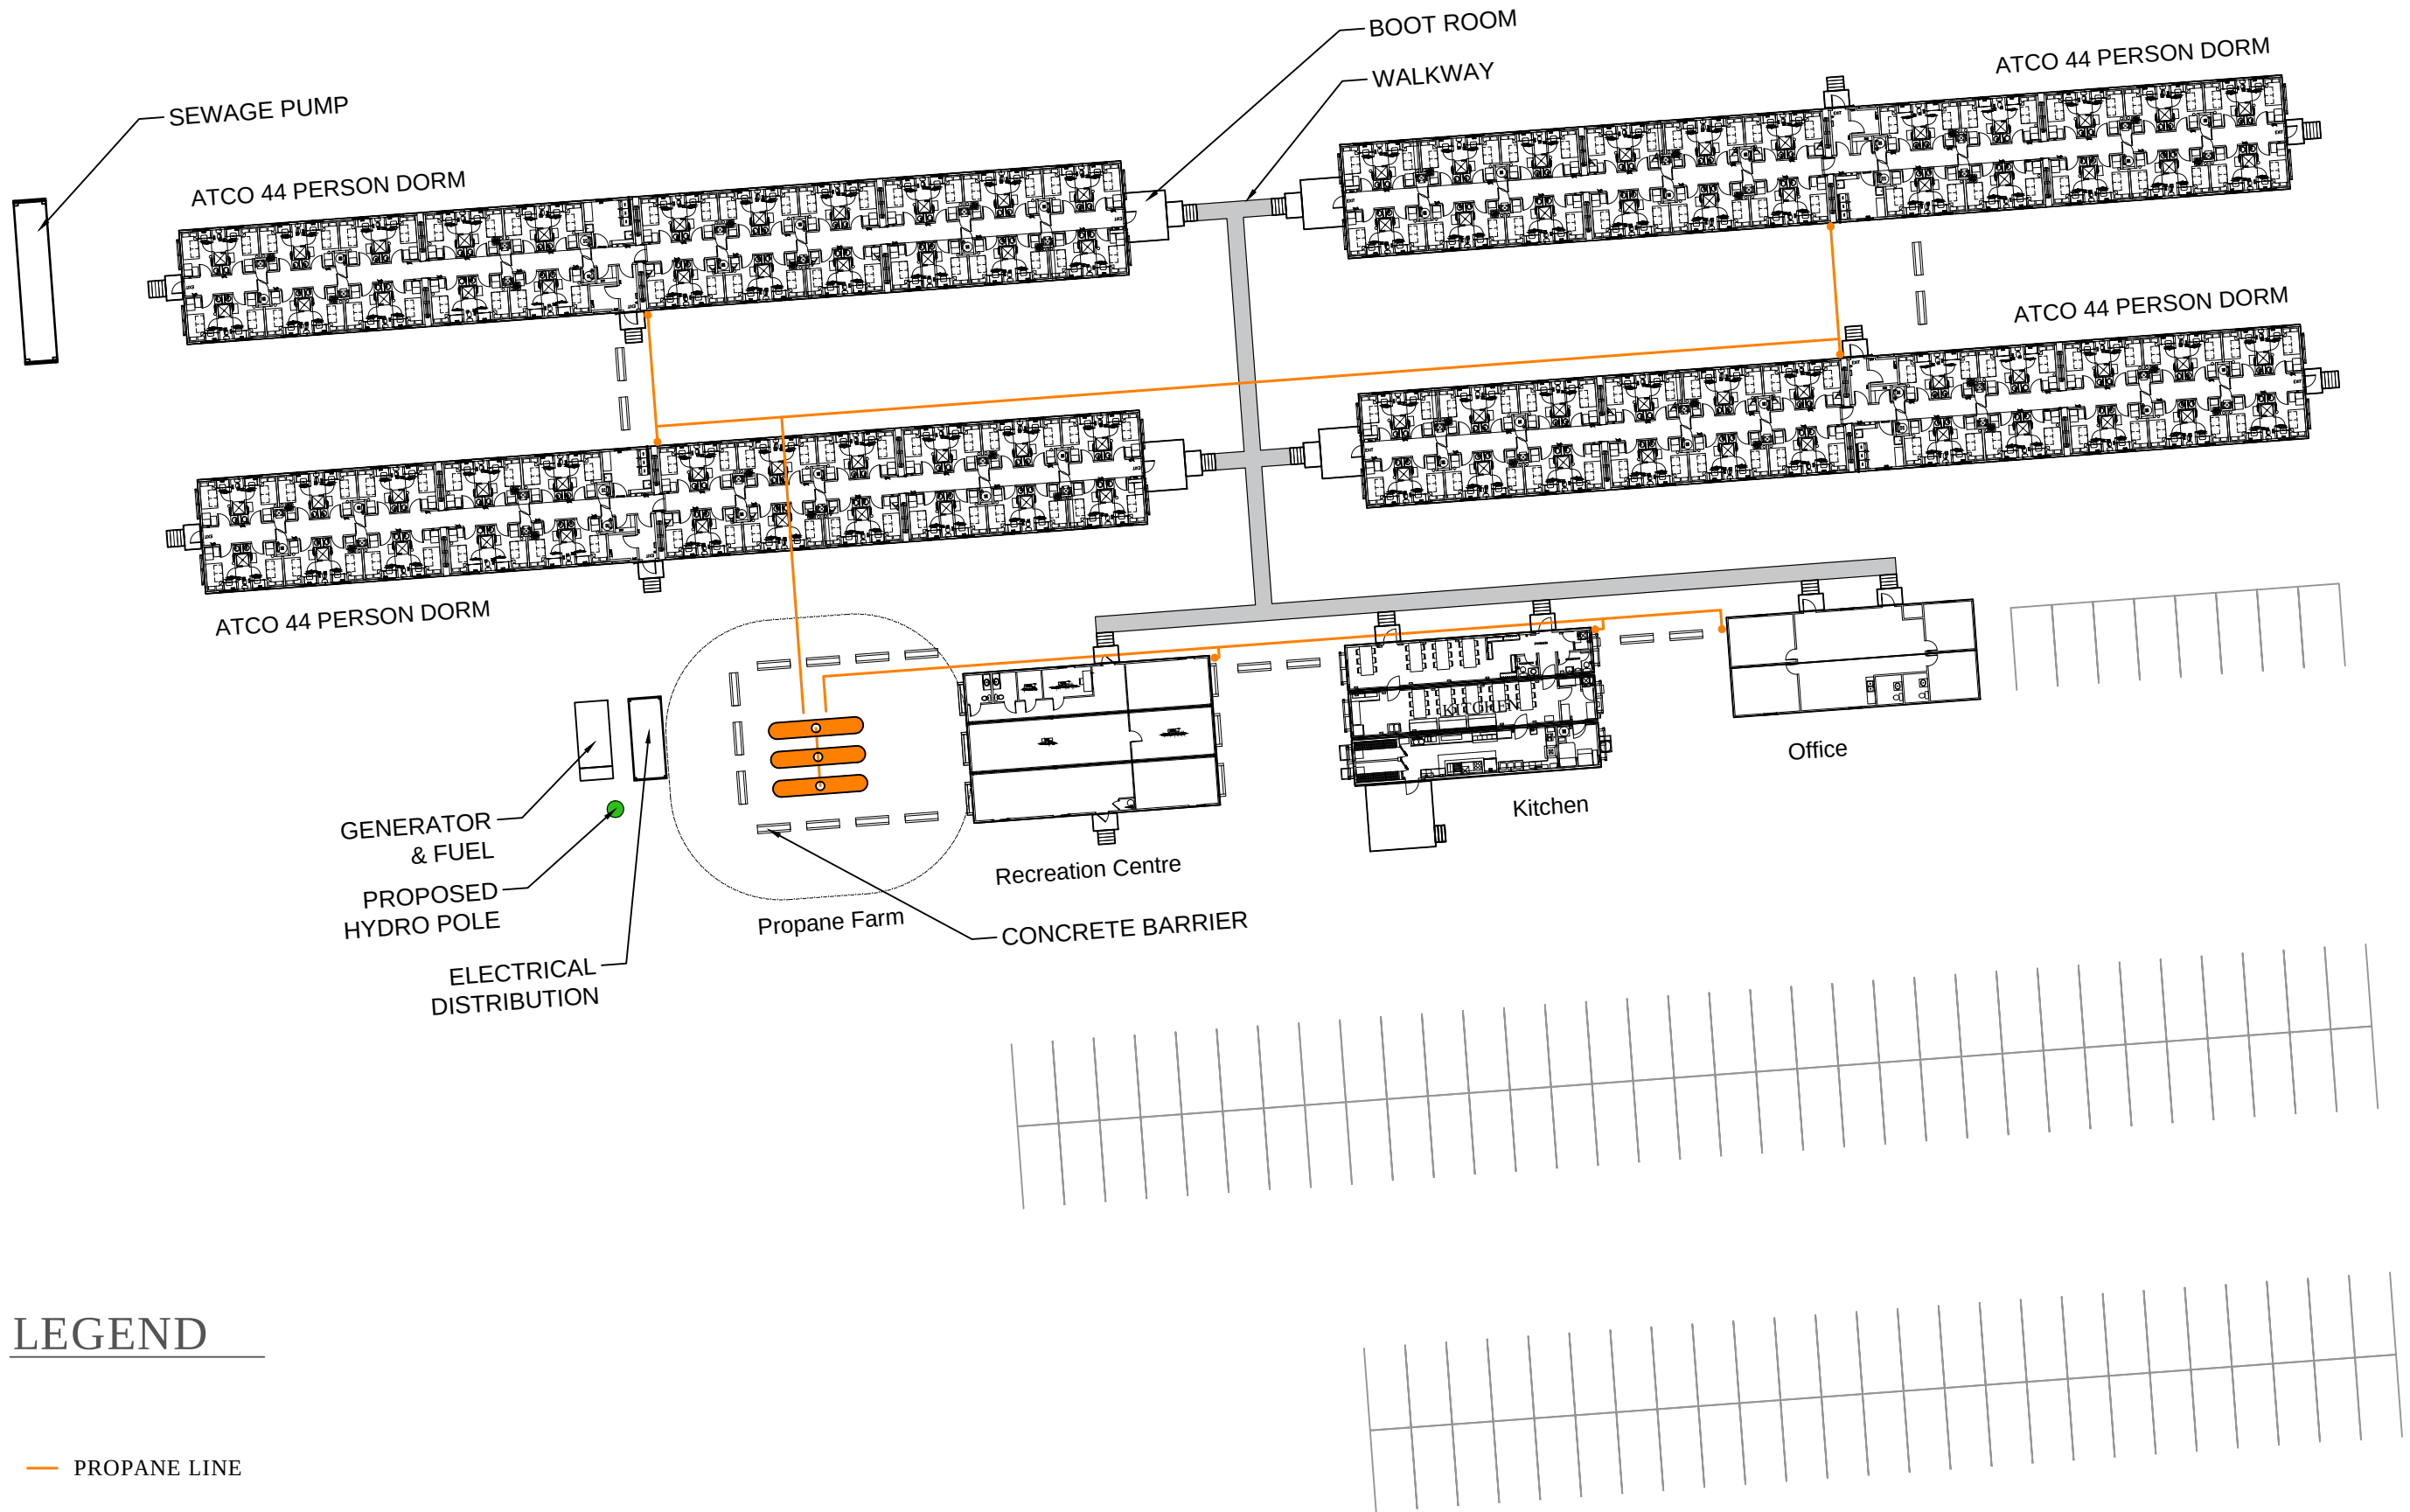


NO.	DATE	BY	REVISION
	Jan. 5, 2020	GL	For Permit

PROJECT TITLE:
OEWTL
PROJECT LOCATION:
White River, Ontario

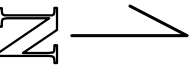

DRAWING TITLE:	
Propane	
SCALE:	Not To Scale
DESIGNED BY:	
DRAWN BY:	GL

DWG NO.
5 / 9

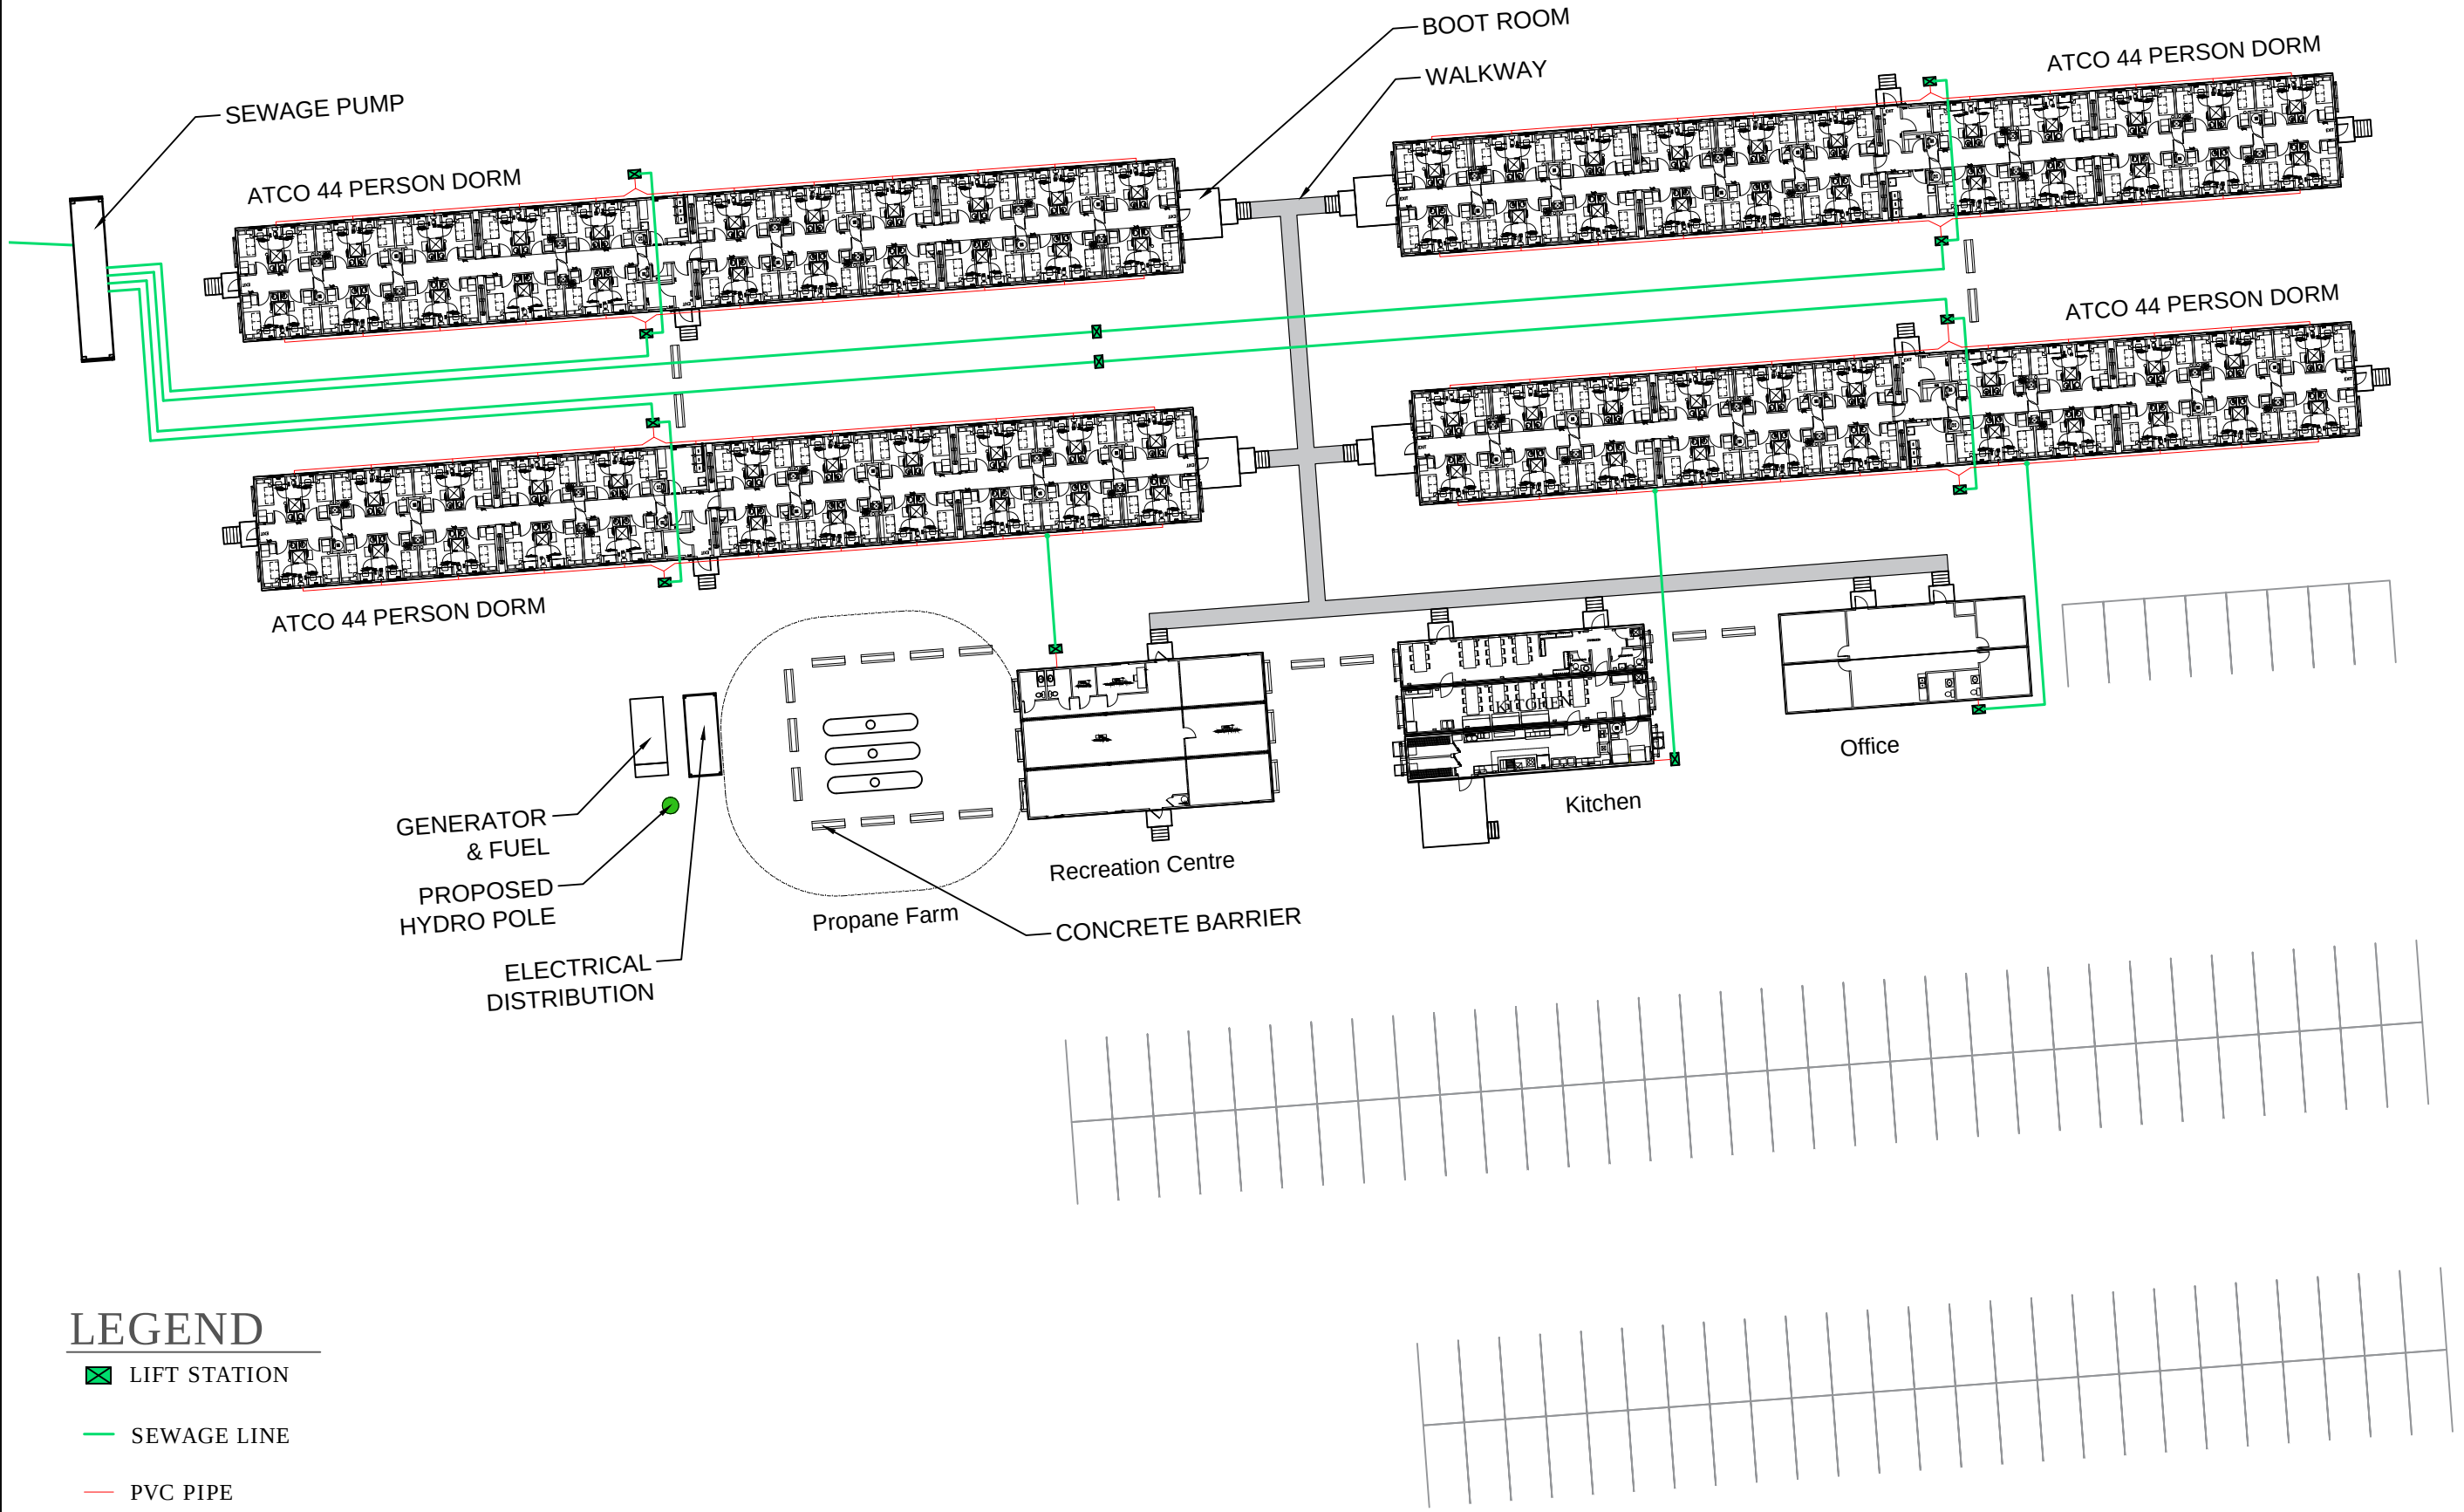

LEGEND

-  LIFT STATION
-  SEWAGE LINE
-  PVC PIPE


NO.	DATE	BY	REVISION
	Jan. 5, 2020	GL	For Permit

PROJECT TITLE:

OEWTL

PROJECT LOCATION:

White River, Ontario

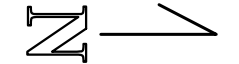

DRAWING TITLE:

Sewage


SCALE: Not To Scale

DESIGNED BY:

DRAWN BY: GL

DWG NO.

6
9

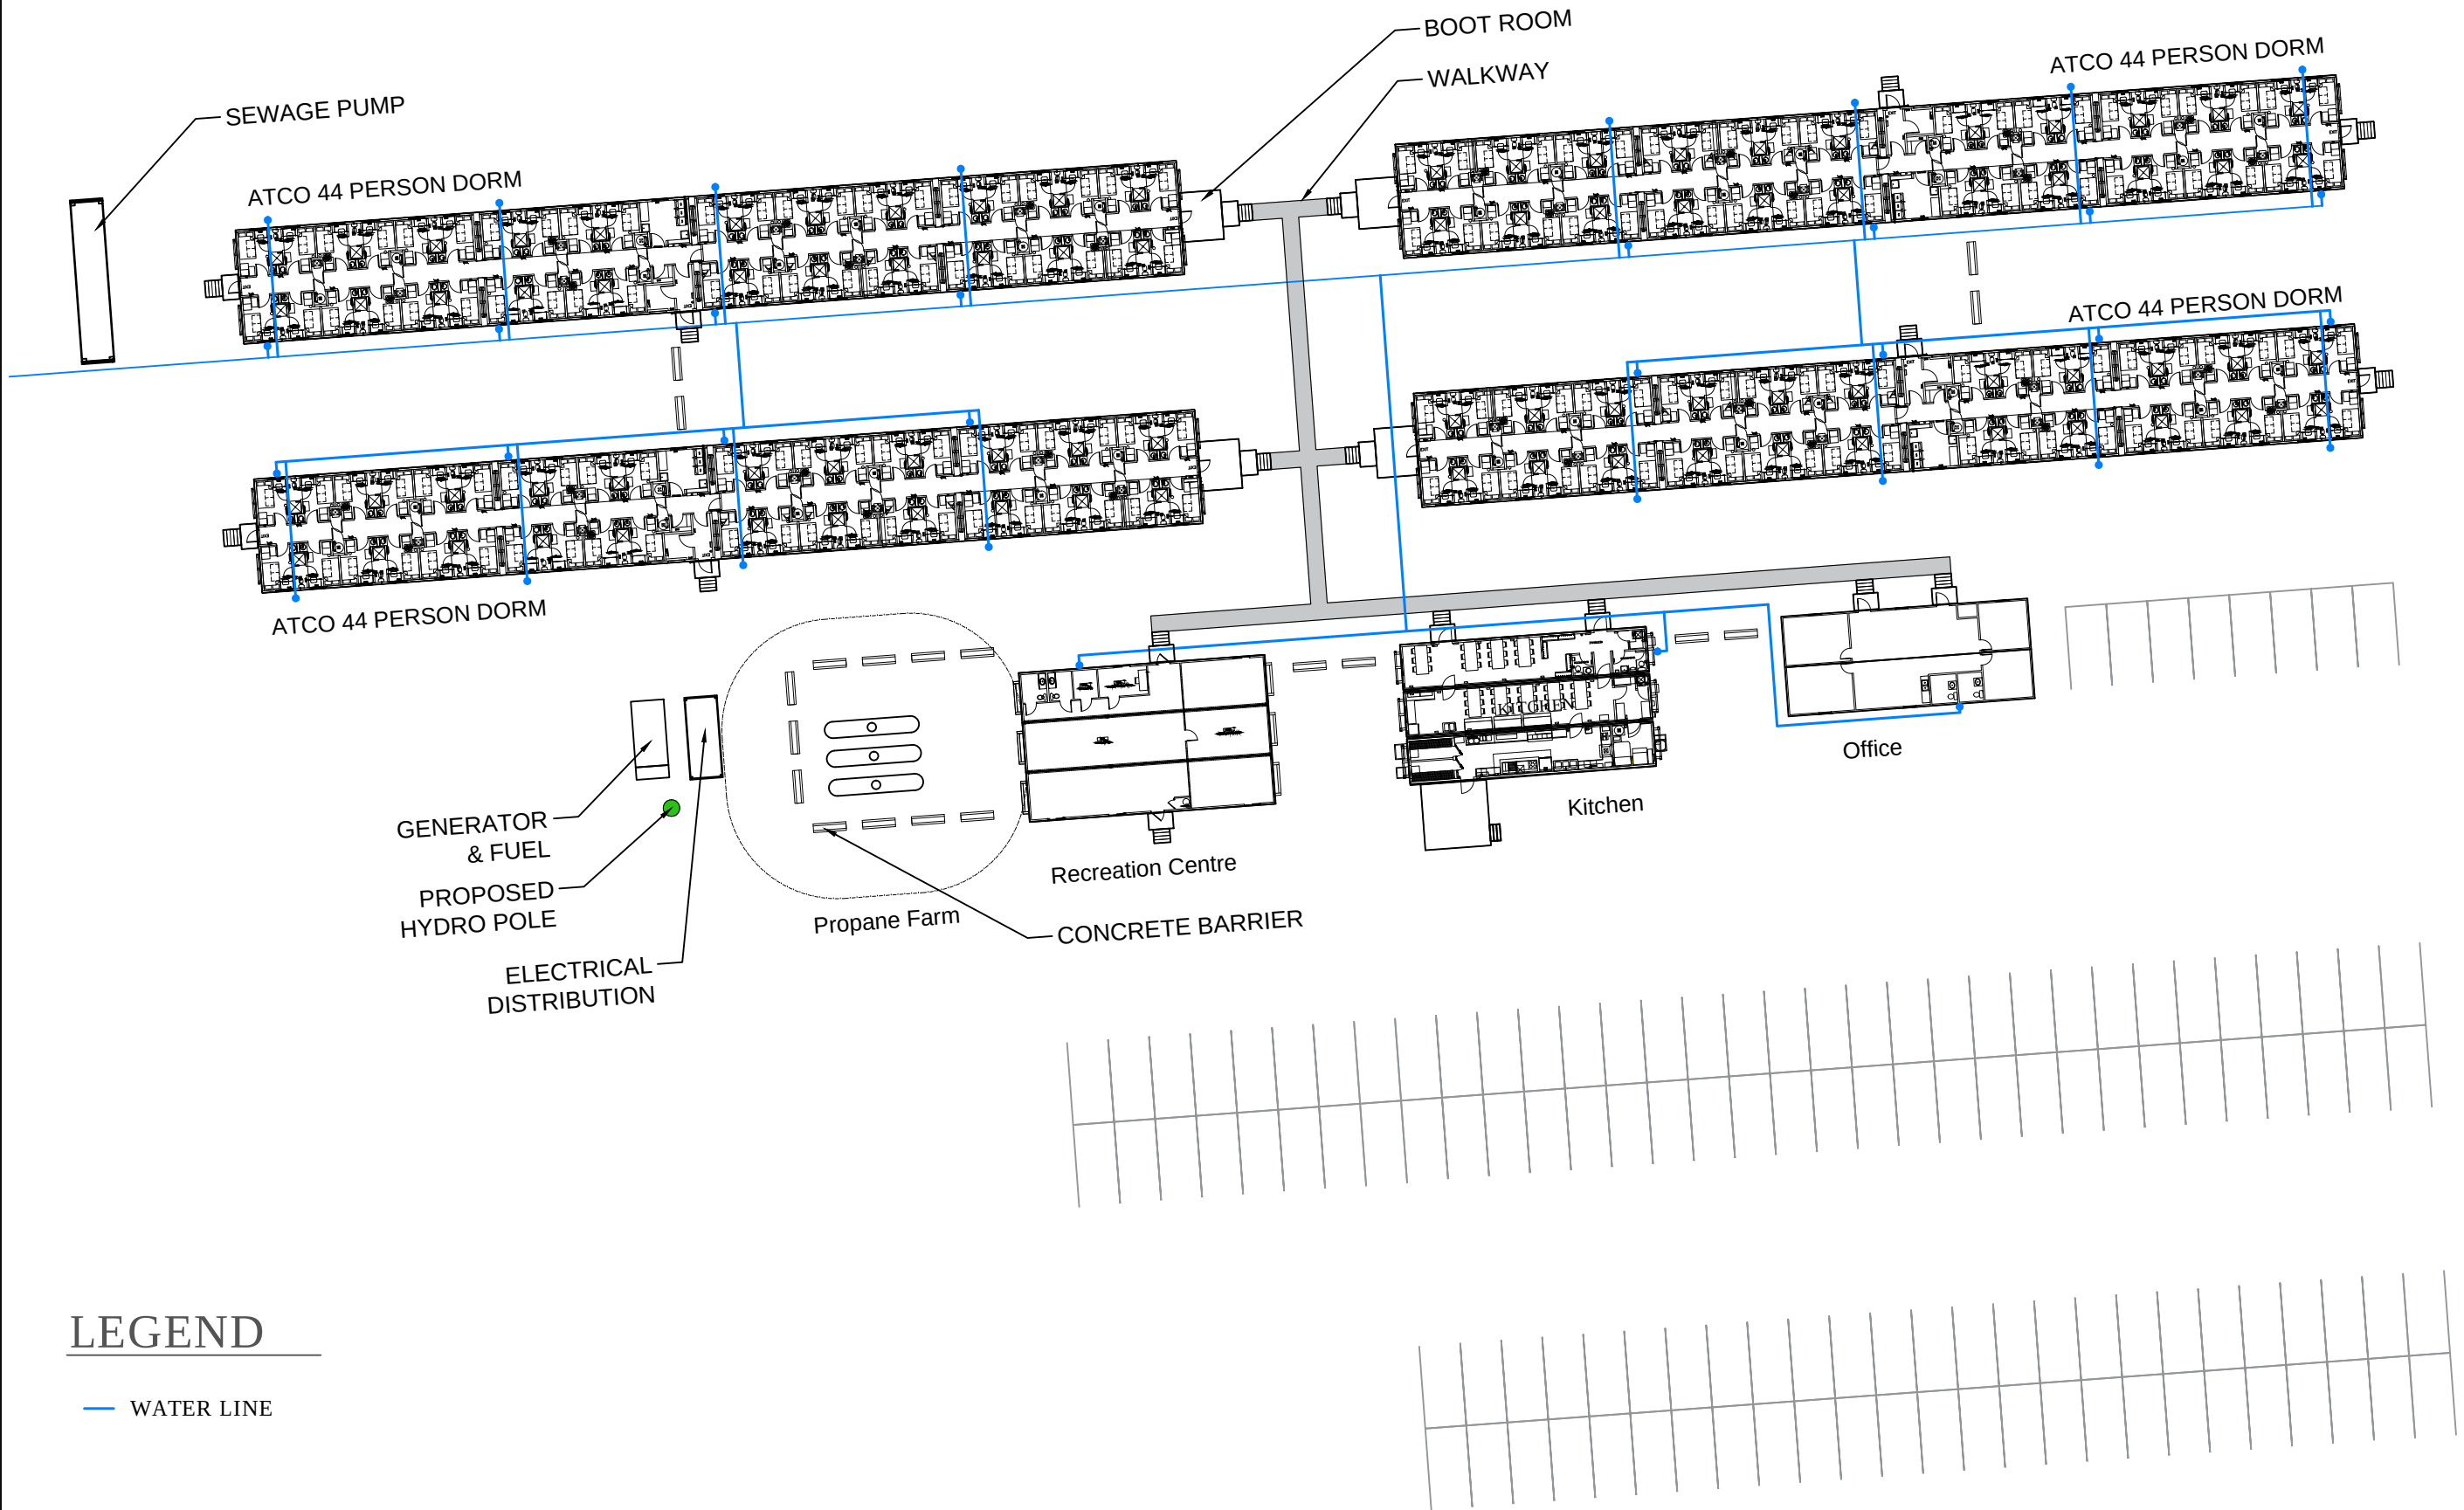

LEGEND

— WATER LINE


NO.	DATE	BY	REVISION
	Jan. 5, 2020	GL	For Permit

PROJECT TITLE:

OEWTL

PROJECT LOCATION:

White River, Ontario

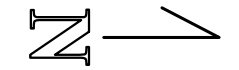

DRAWING TITLE:

Water


SCALE: Not To Scale

DESIGNED BY:

DRAWN BY: GL

7
9

DWG NO.

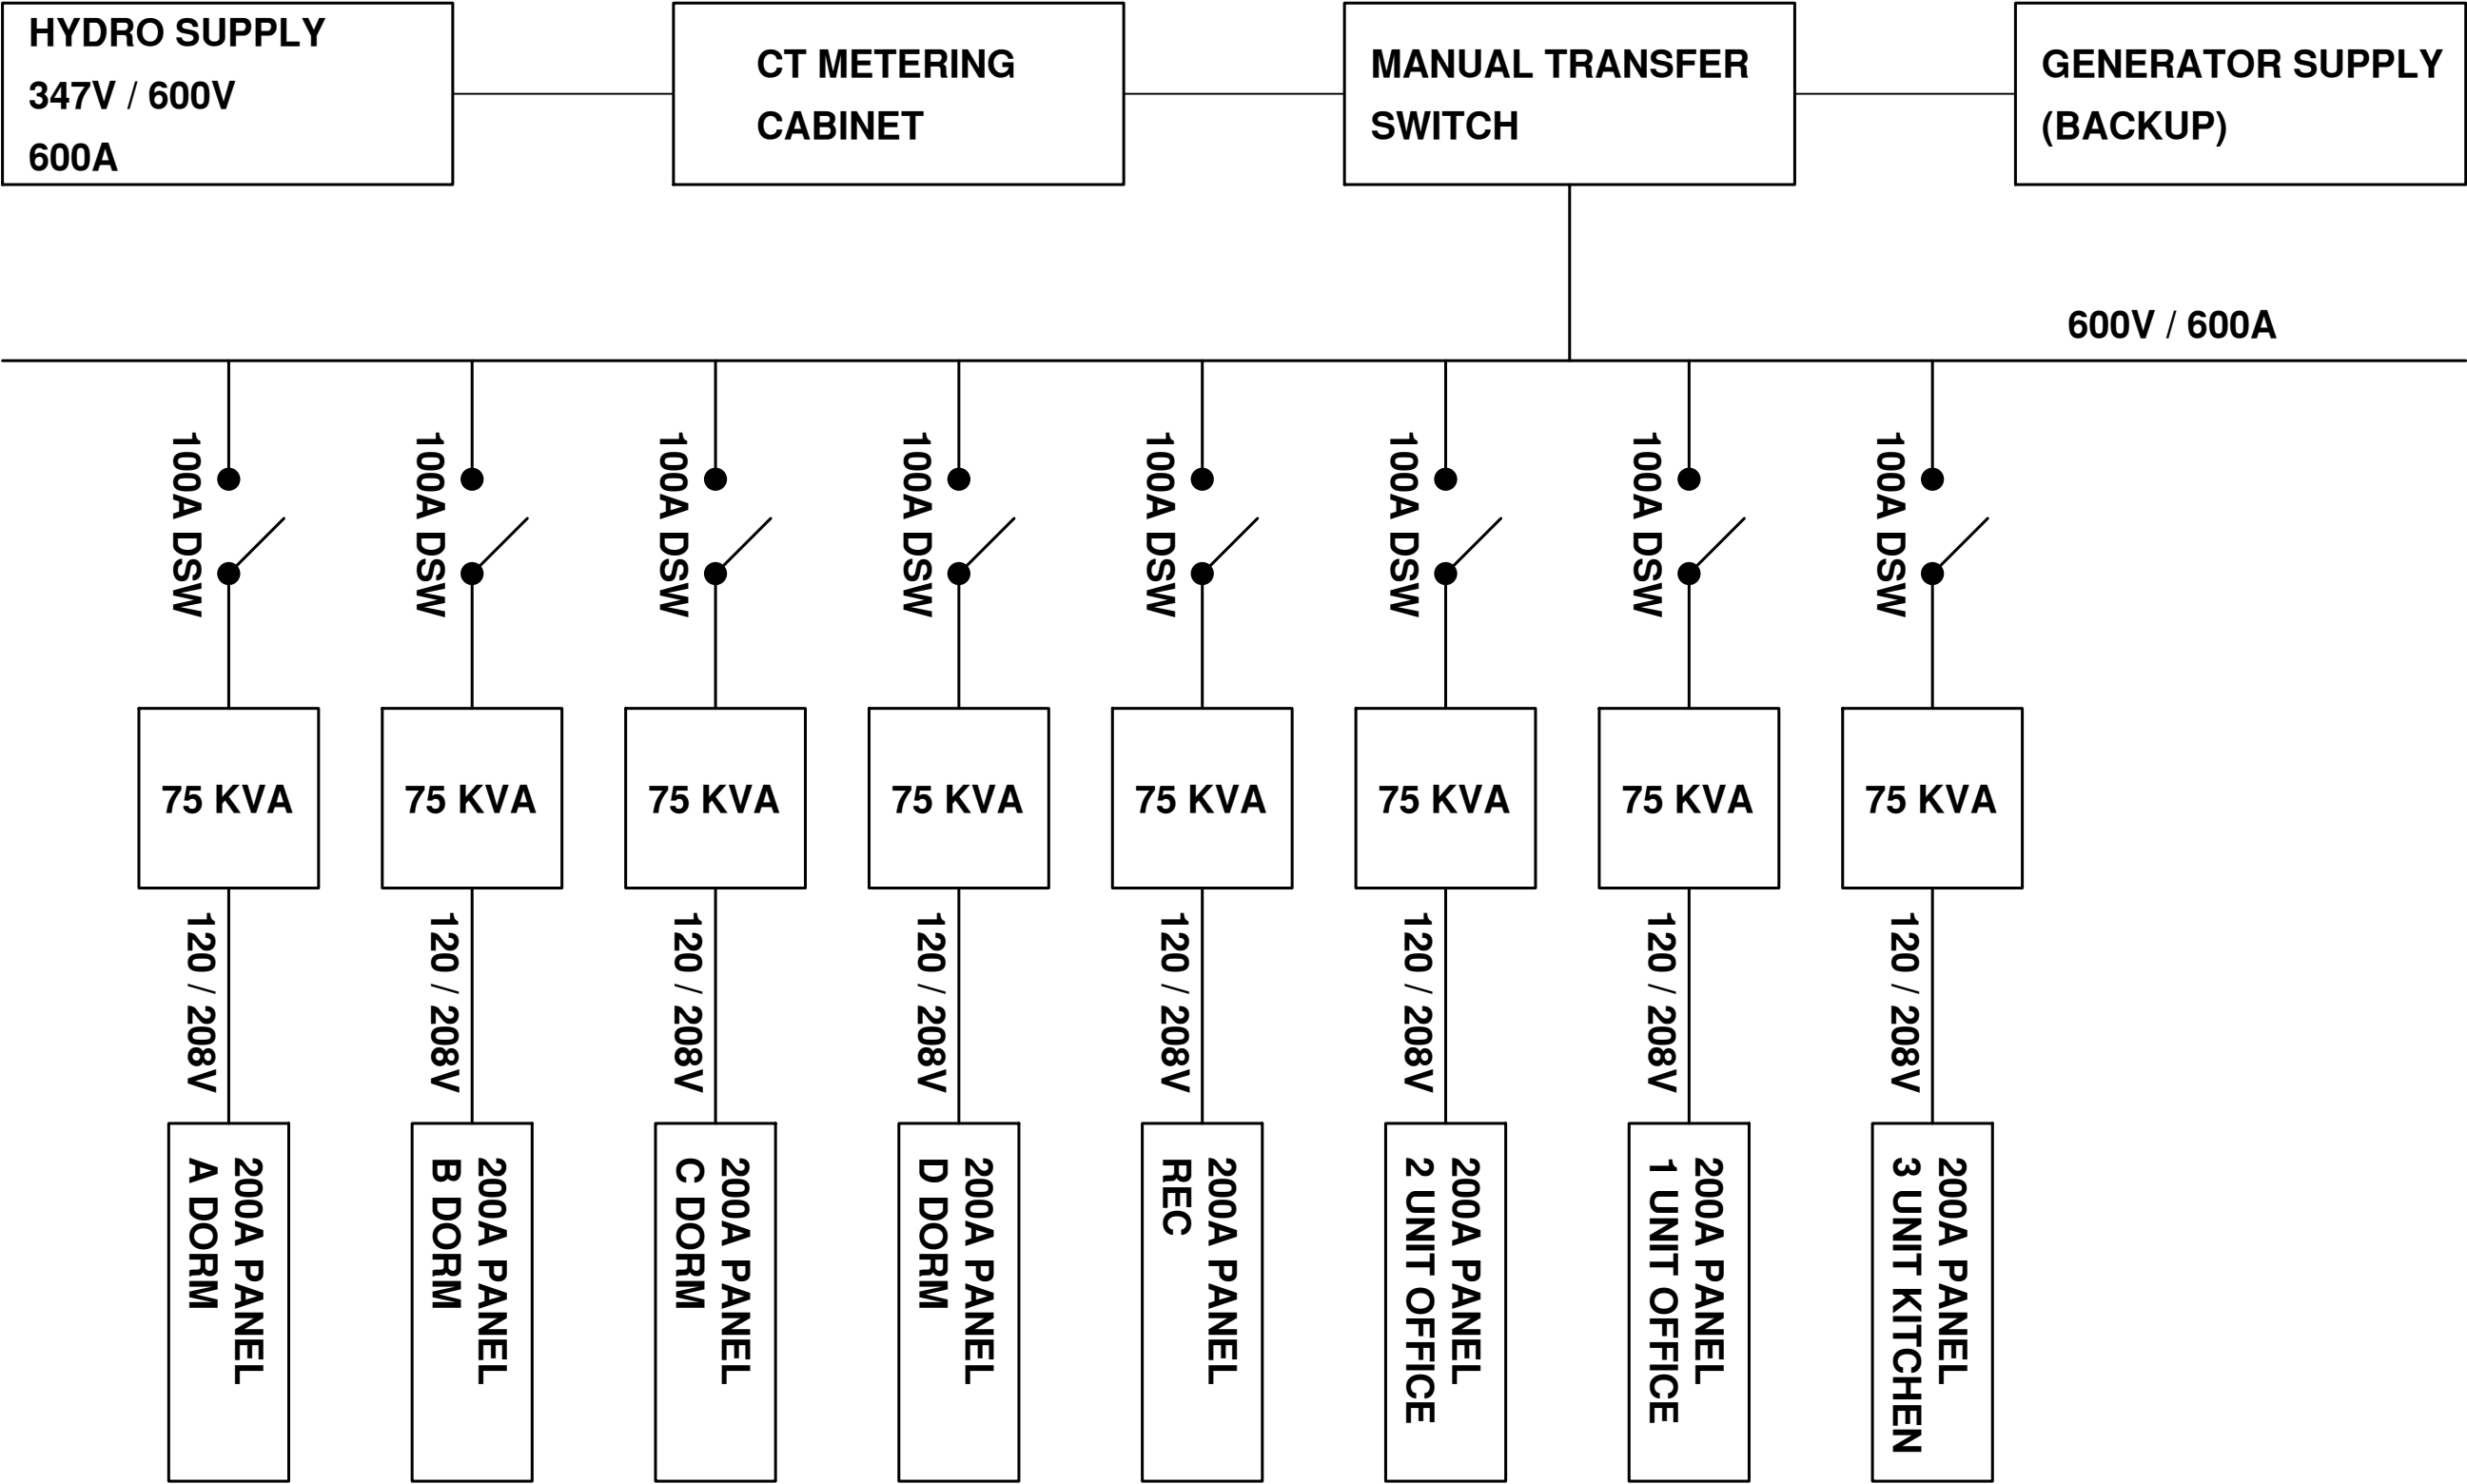

NO.	DATE	BY	REVISION
	Jan. 5, 2020	GL	For Permit

PROJECT TITLE:

OEWTL

PROJECT LOCATION:

White River, Ontario

DRAWING TITLE:

Electrical

SCALE:Not To Scale

DESIGNED BY:

DRAWN BY:GL




NO.	DATE	BY	REVISION
	Jan. 5, 2020	GL	For Permit

PROJECT TITLE:

OEWTL

PROJECT LOCATION:

White River, Ontario

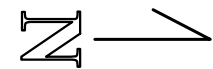

DRAWING TITLE:

Satellite

SCALE:

Not To Scale

DESIGNED BY:

DRAWN BY:

GL

DWG NO.

9

9